


UPPER FAIRFIELD TOWNSHIP
DRIVEWAY PERMIT

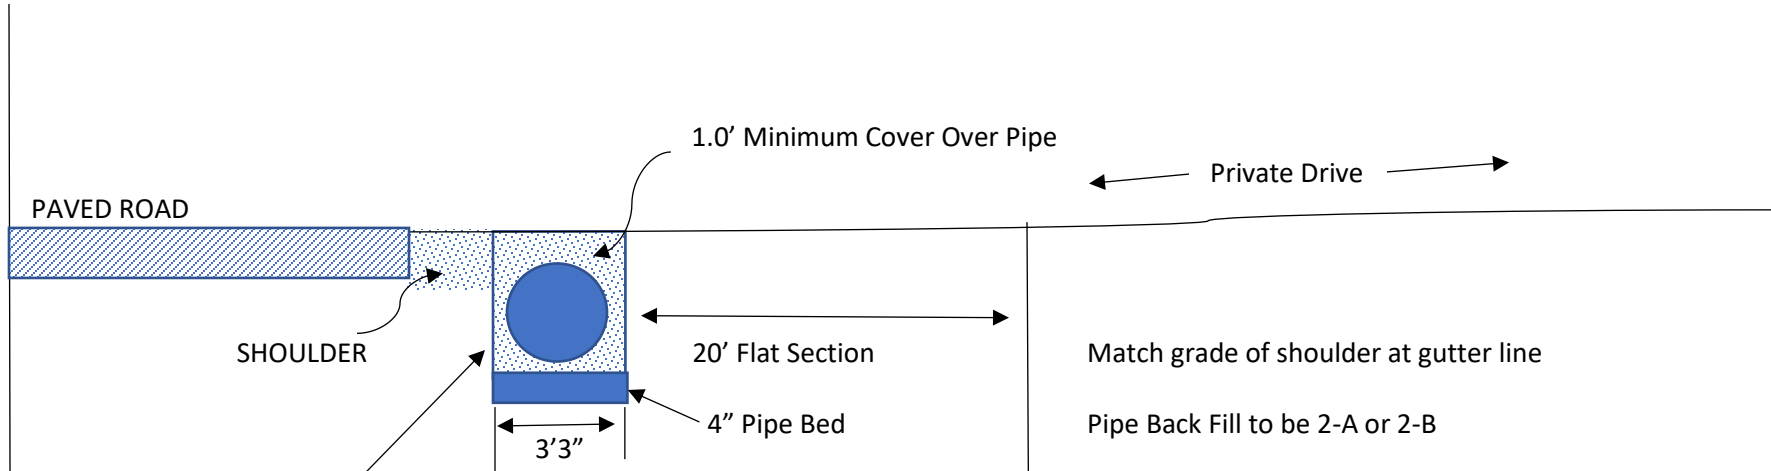

15" diameter Plastic Pipe to match width of Driveway plus additional length to allow for radius turn or the placement of headers.

Minimum grade of 3% for pipe drainage

Owner should have a minimum sight distance of 200' Right & Left

Side Slope to be no more than 2:1 in cut area